


CHAINLINK FENCE DETAIL

5' - 6' Chain Link with Toprail & 3 Strands of Barb Wire

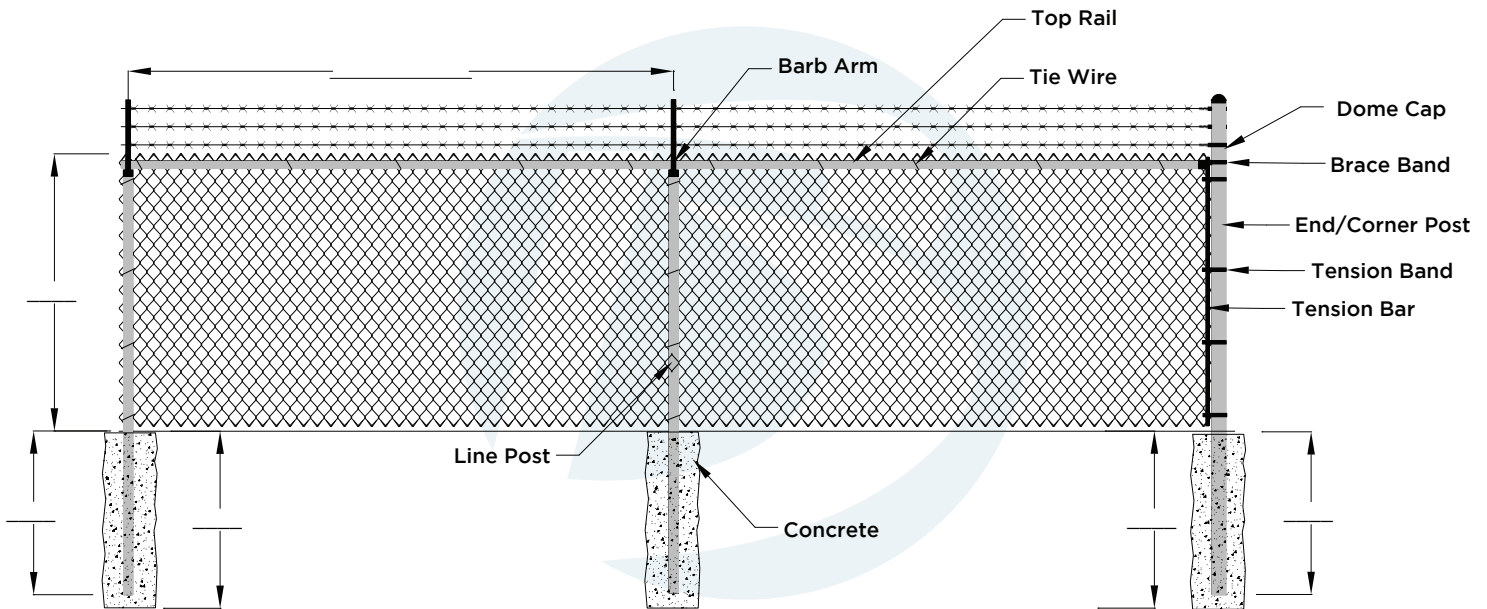

Project:	
Site Location:	Date:
	Drawing # CL-10