


STANDARD A-FRAME GATE

Detail (Barrier Gate)

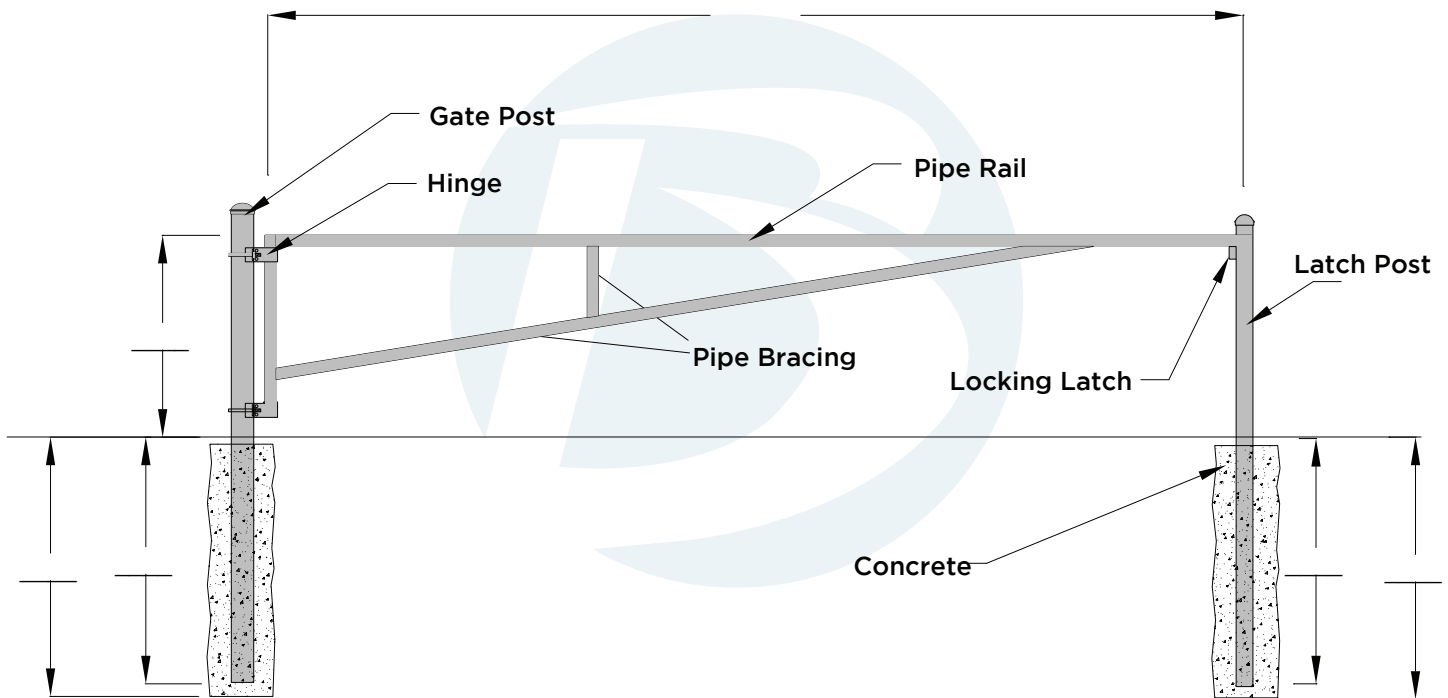

Project:	
Site Location:	Date:
	Drawing # CL-19