


ROLLING GATE

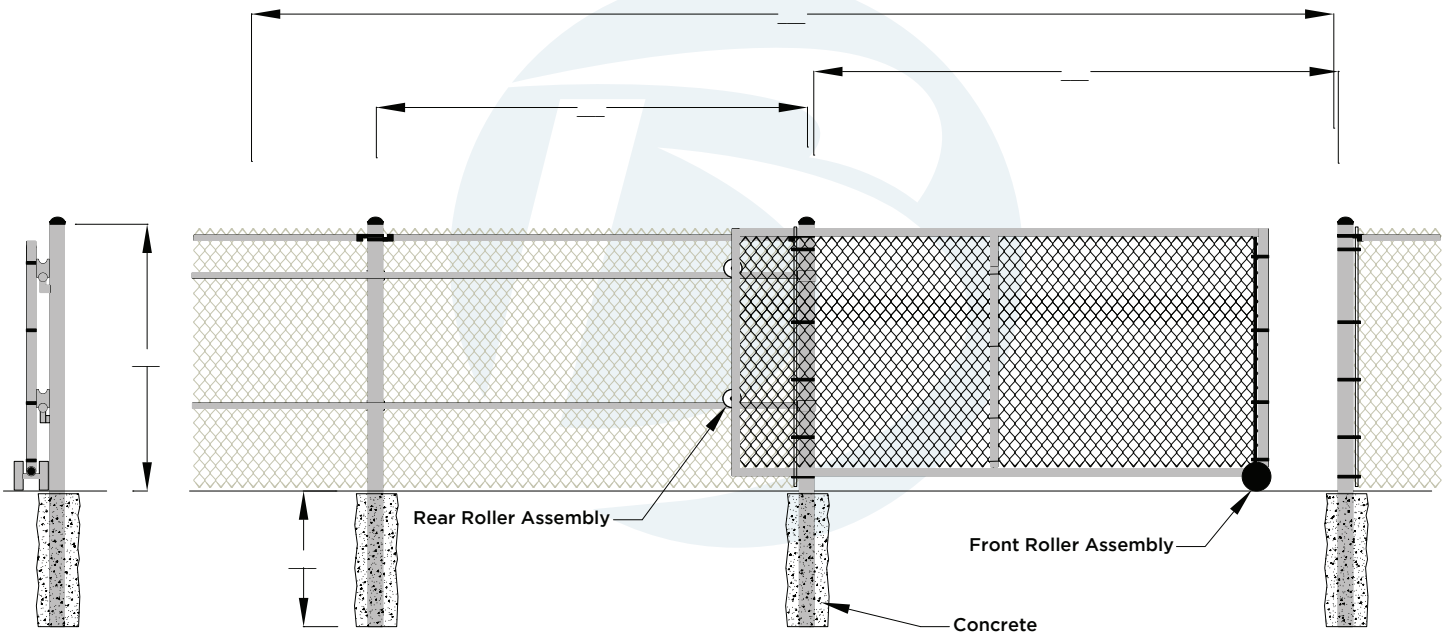

Project:	
Site Location:	Date:
	Drawing # CL-53-a