


CHAINLINK FENCE DETAIL

6' - 10' Chain Link with Top Rail & 3 Strands of Barb Wire

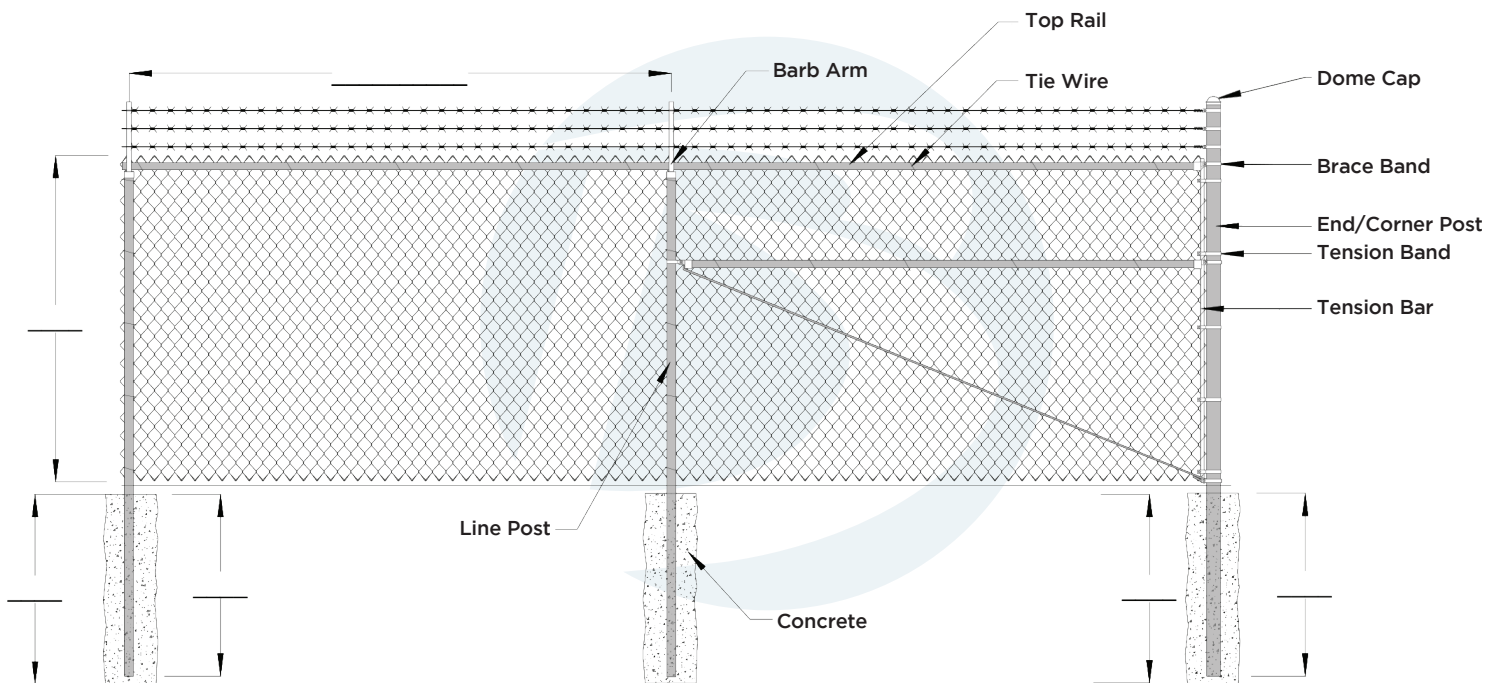

Project:	
Site Location:	Date:
	Drawing # CL-11