


CHAINLINK FENCE DETAIL

Typical Barb Wire Details

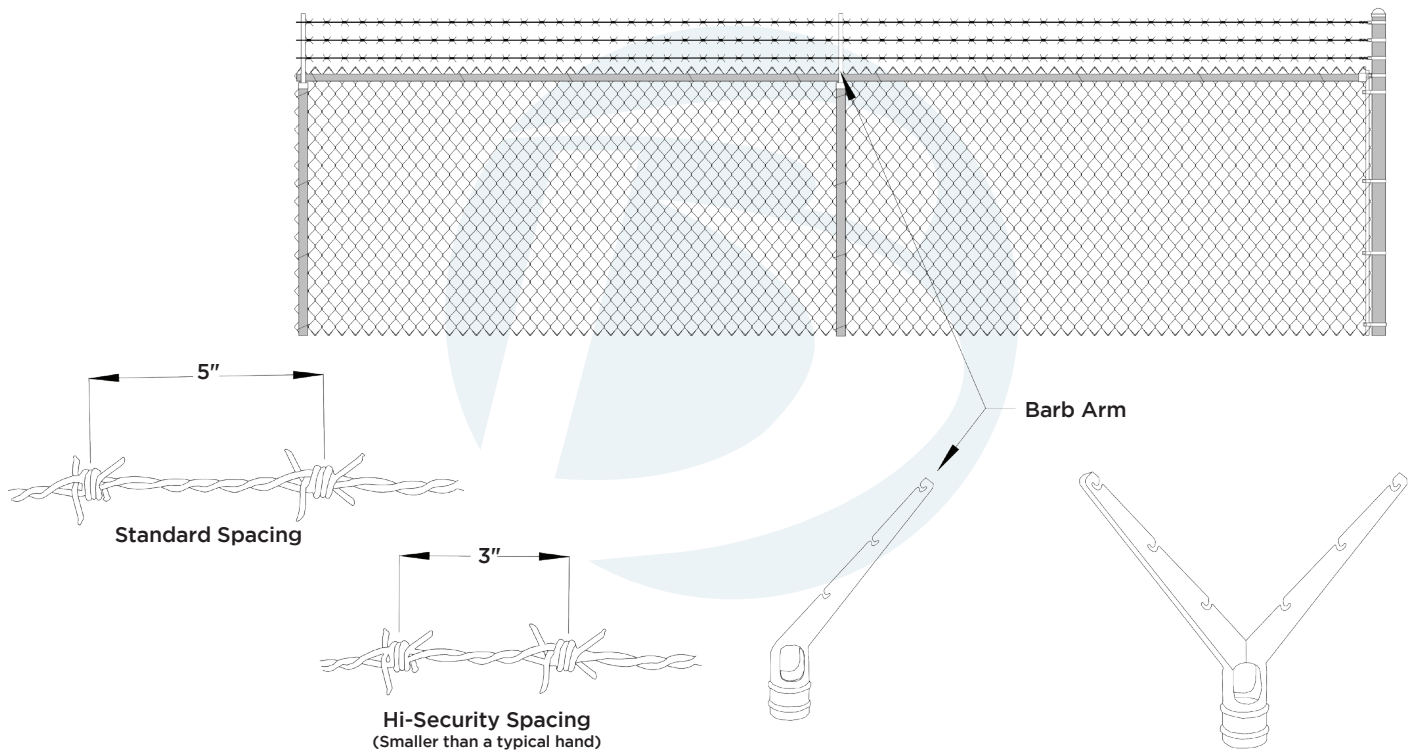

Project:	
Site Location:	Date:
	Drawing # CL-24