


CHAINLINK FENCE DETAIL

5' - 6' Chain Link with Toprail & Triangular Brace

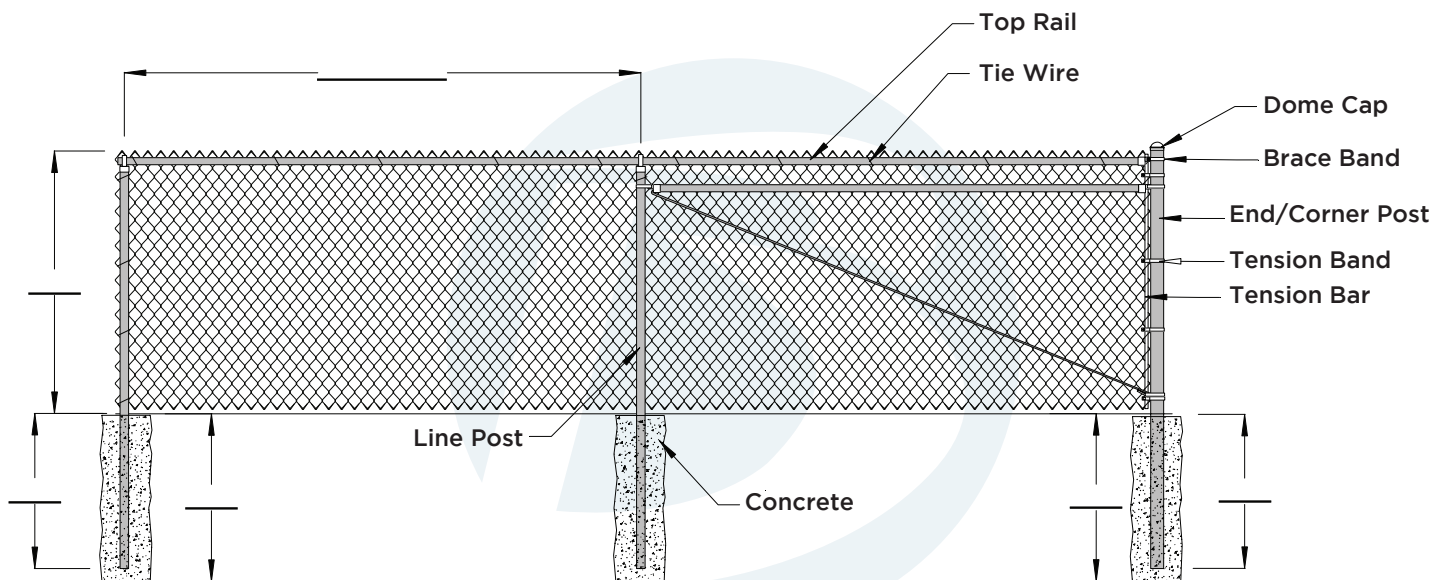

Project:	
Site Location:	Date:
	Drawing # CL-06