


CHAINLINK FENCE DETAIL

8' - 12' High Chain Link Fence Gate Details Assembled with Connections

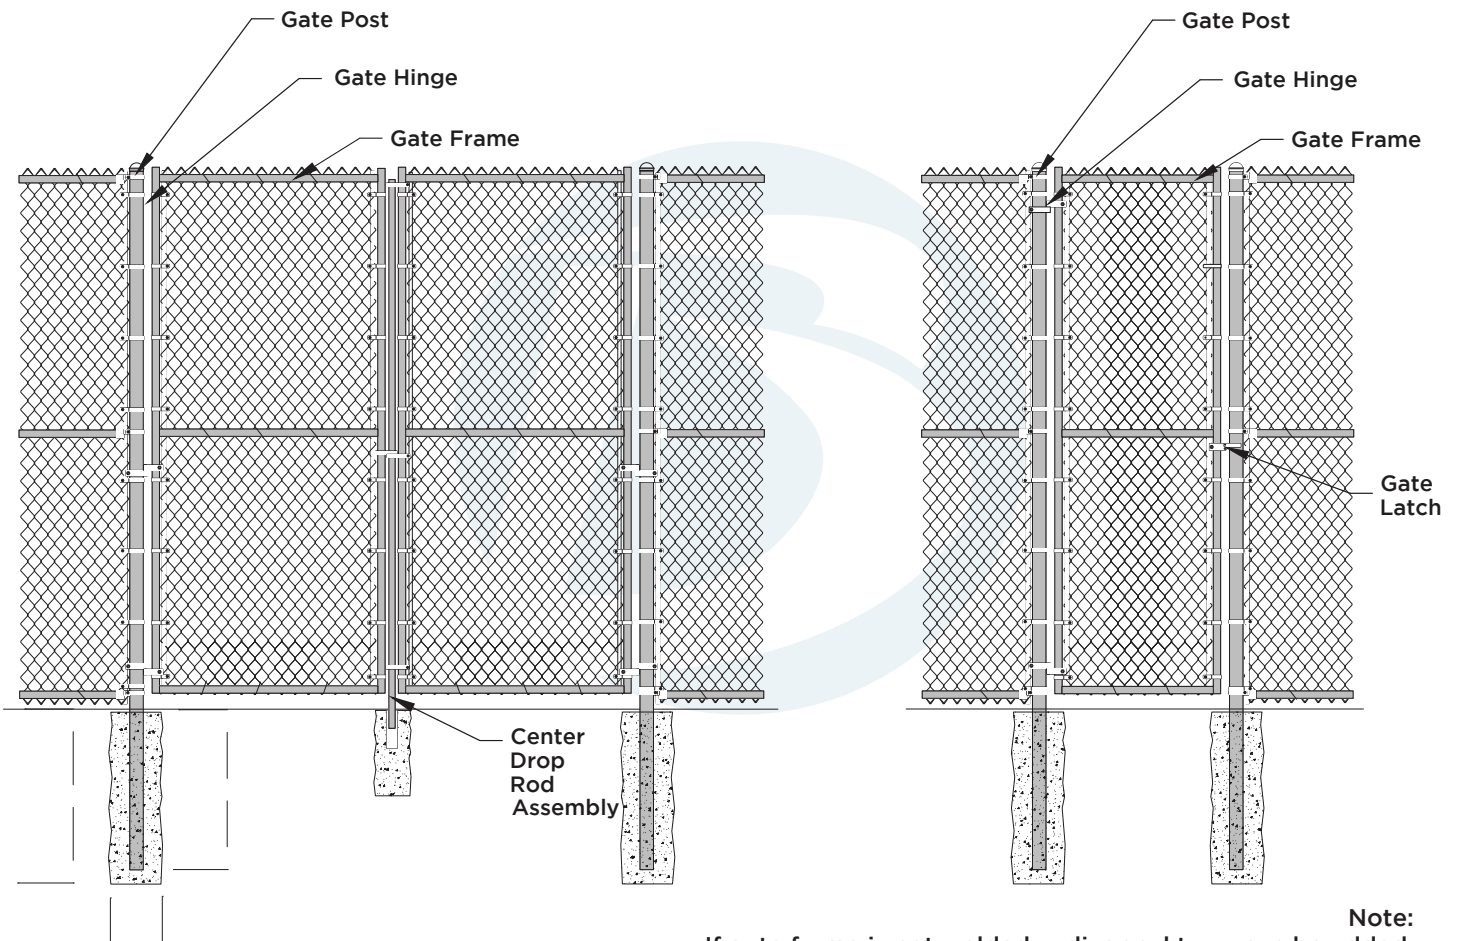

Note:
If gate frame is not welded, a diagonal truss can be added.

Project:	
Site Location:	Date:
	Drawing # CL-17