


INDUSTRIAL SWING GATE DETAIL

12' - 24'

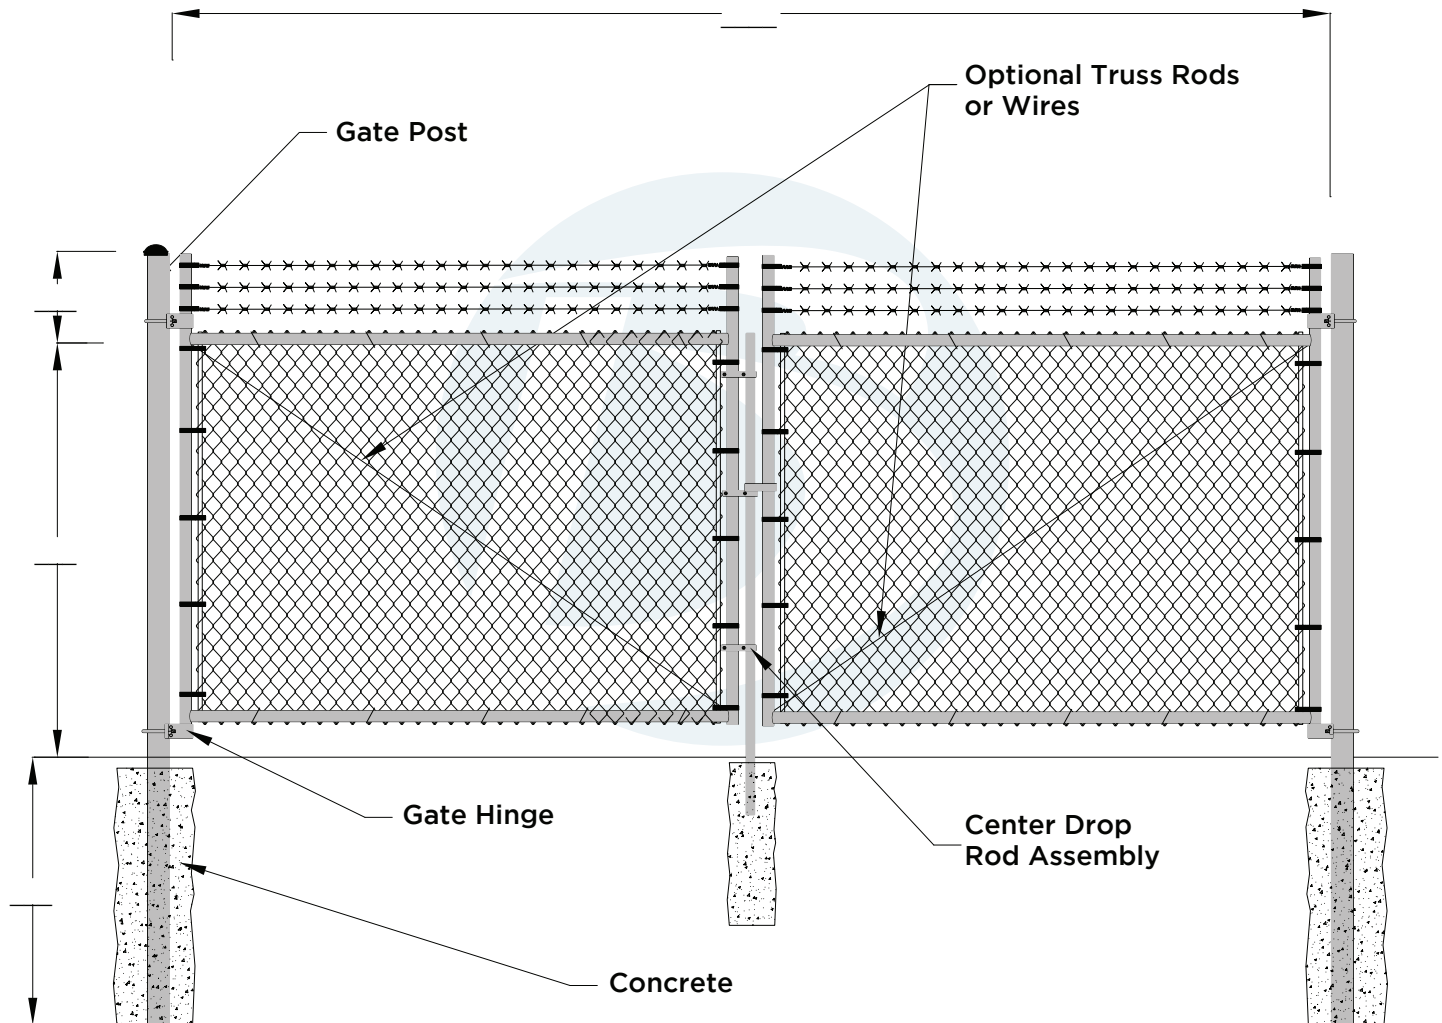

Project:	
Site Location:	Date:
	Drawing # CL-39