


FULL CANTILEVER SLIDE GATE

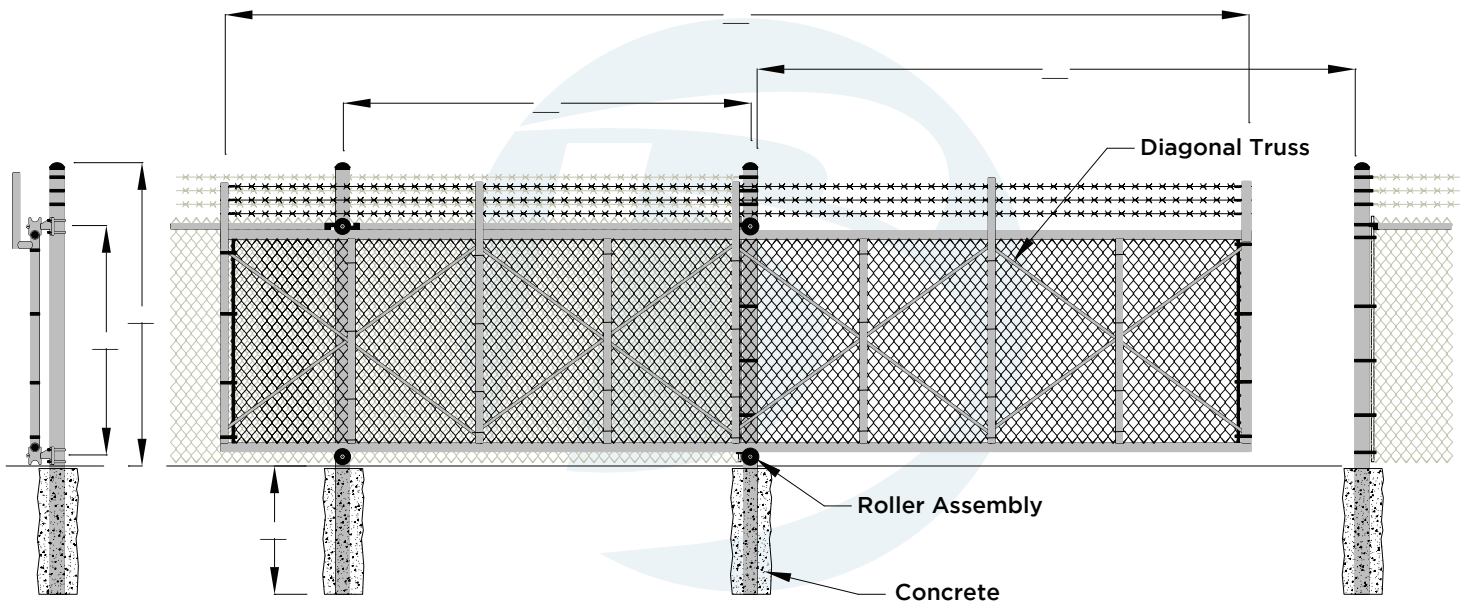

Note:
Diagonal Braces can be Truss Wires, Truss Rods or Tension Bars

Project:	
Site Location:	Date:
	Drawing # CL-38