


CHAINLINK FENCE DETAIL

4' - 8' Chain Link with Top Tension Wire, Diagonal Truss & Brace Assembly

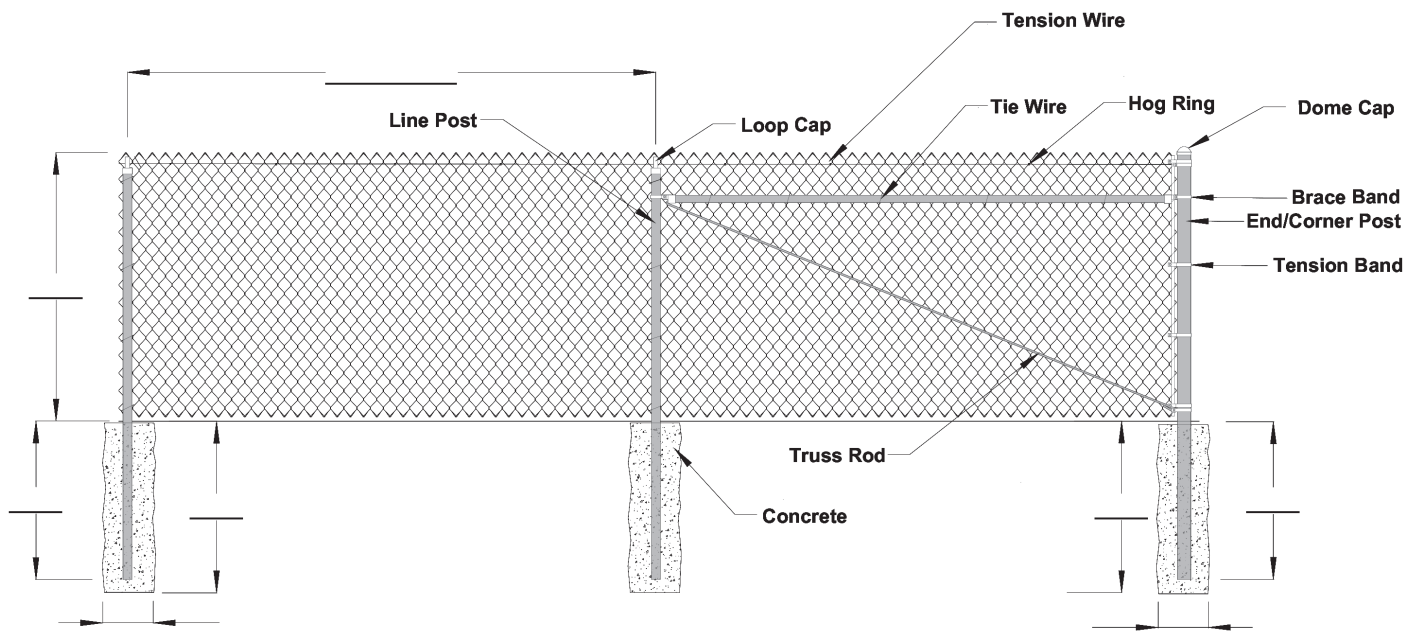

Project:	
Site Location:	Date:
	Drawing # CL-03