


CHAINLINK FENCE DETAIL

6' - 12' Chain Link with Top Rail, Mid Rail & Bottom Tension Wire

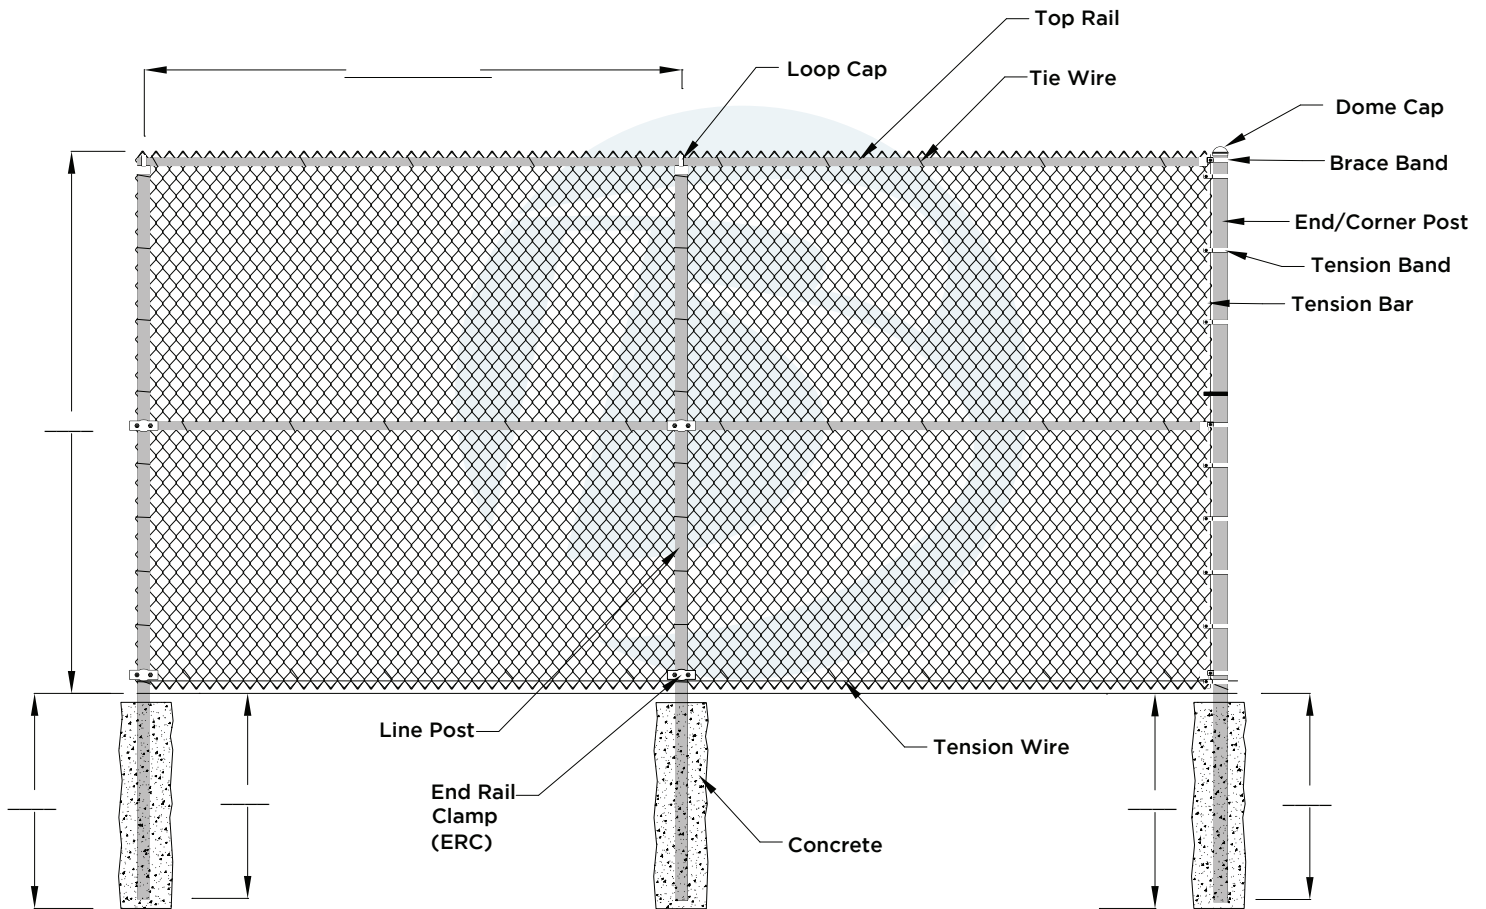

Project:	
Site Location:	Date:
	Drawing # CL-15